




SITE LOCATION PLAN
SCALE 1:1250



BERRYLANDS ROAD

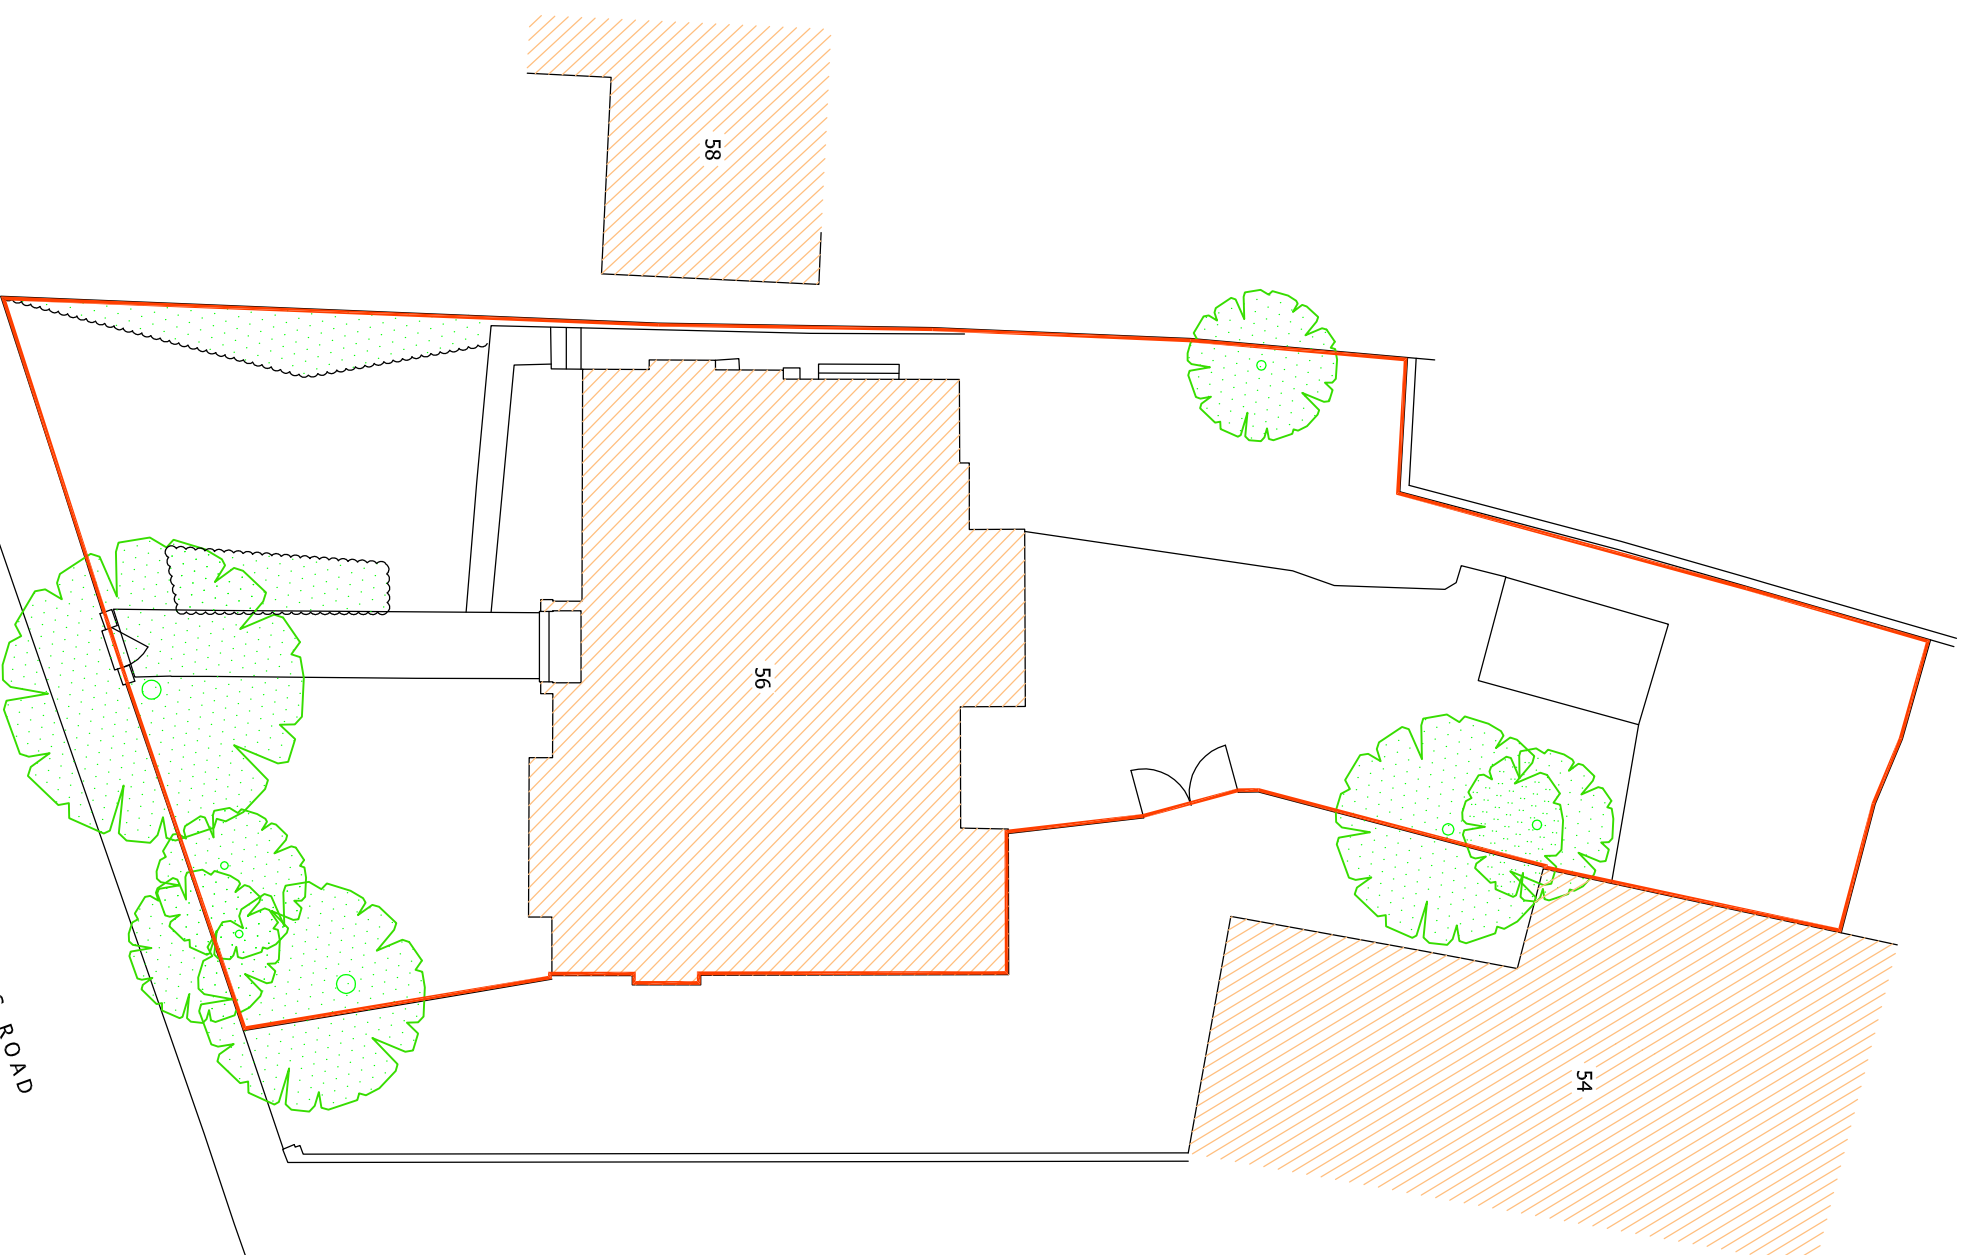

SITE PLAN
SCALE 1:200

Rev.	Date	Description

Client

Site Address

LRM Survey Services
Tel: 07293 741997
E-mail: lrm-survey-services@btinternet.co.uk
Web: www.lrm-survey-services.co.uk

Title

Date	Scale	Surveyed	Drawn

Drawing No.

Rev