

NOTES

Site datum value 10.000m taken on the step at the main entrance.

ABBREVIATIONS

B	Balbed
BT	British Telecom Cover
CATV	Cable Communications Cower
CC	Coil Chute
CCB	Cable Communications
CE	Electricity
EH	Fire Hydrant
F	Field
G	Gas Valve
GP	Gas Pipe
IP	Iron Pipe
L	Lamp Post
M	Manhole
MH	Manhole
P	Post
RE	Roding Eye
RS	Road Sign
RWP	Rain Water Pipe
S/P	Soil Pipe
S/P	Soil Pipe
T	Tree
TP	Telegraph Pole
U	Unidentified
UTL	Unable To Lift
WV	Water Valve
Bm/LM	Beam Level
CLM	Ceiling Level
Fm/LM	Floor Level
HL	Head Level
IL	Iron Level
SL	Spot Level
Sig LK	Spotting Level
W/LM	Wall Level

Rev.	Date	Description

Client: _____
 Site Address: _____

LRM Survey Services


83 Elm Park Avenue, Hornchurch, Essex, RM12 4SN
 T: 07793 741977 E: lrm.surveyservices@btinternet.com

Date	Scale	Surveyed	Drawn


Drawing No. _____ Rev _____

RAINHAM ROAD

BLACKSMITH'S LANE

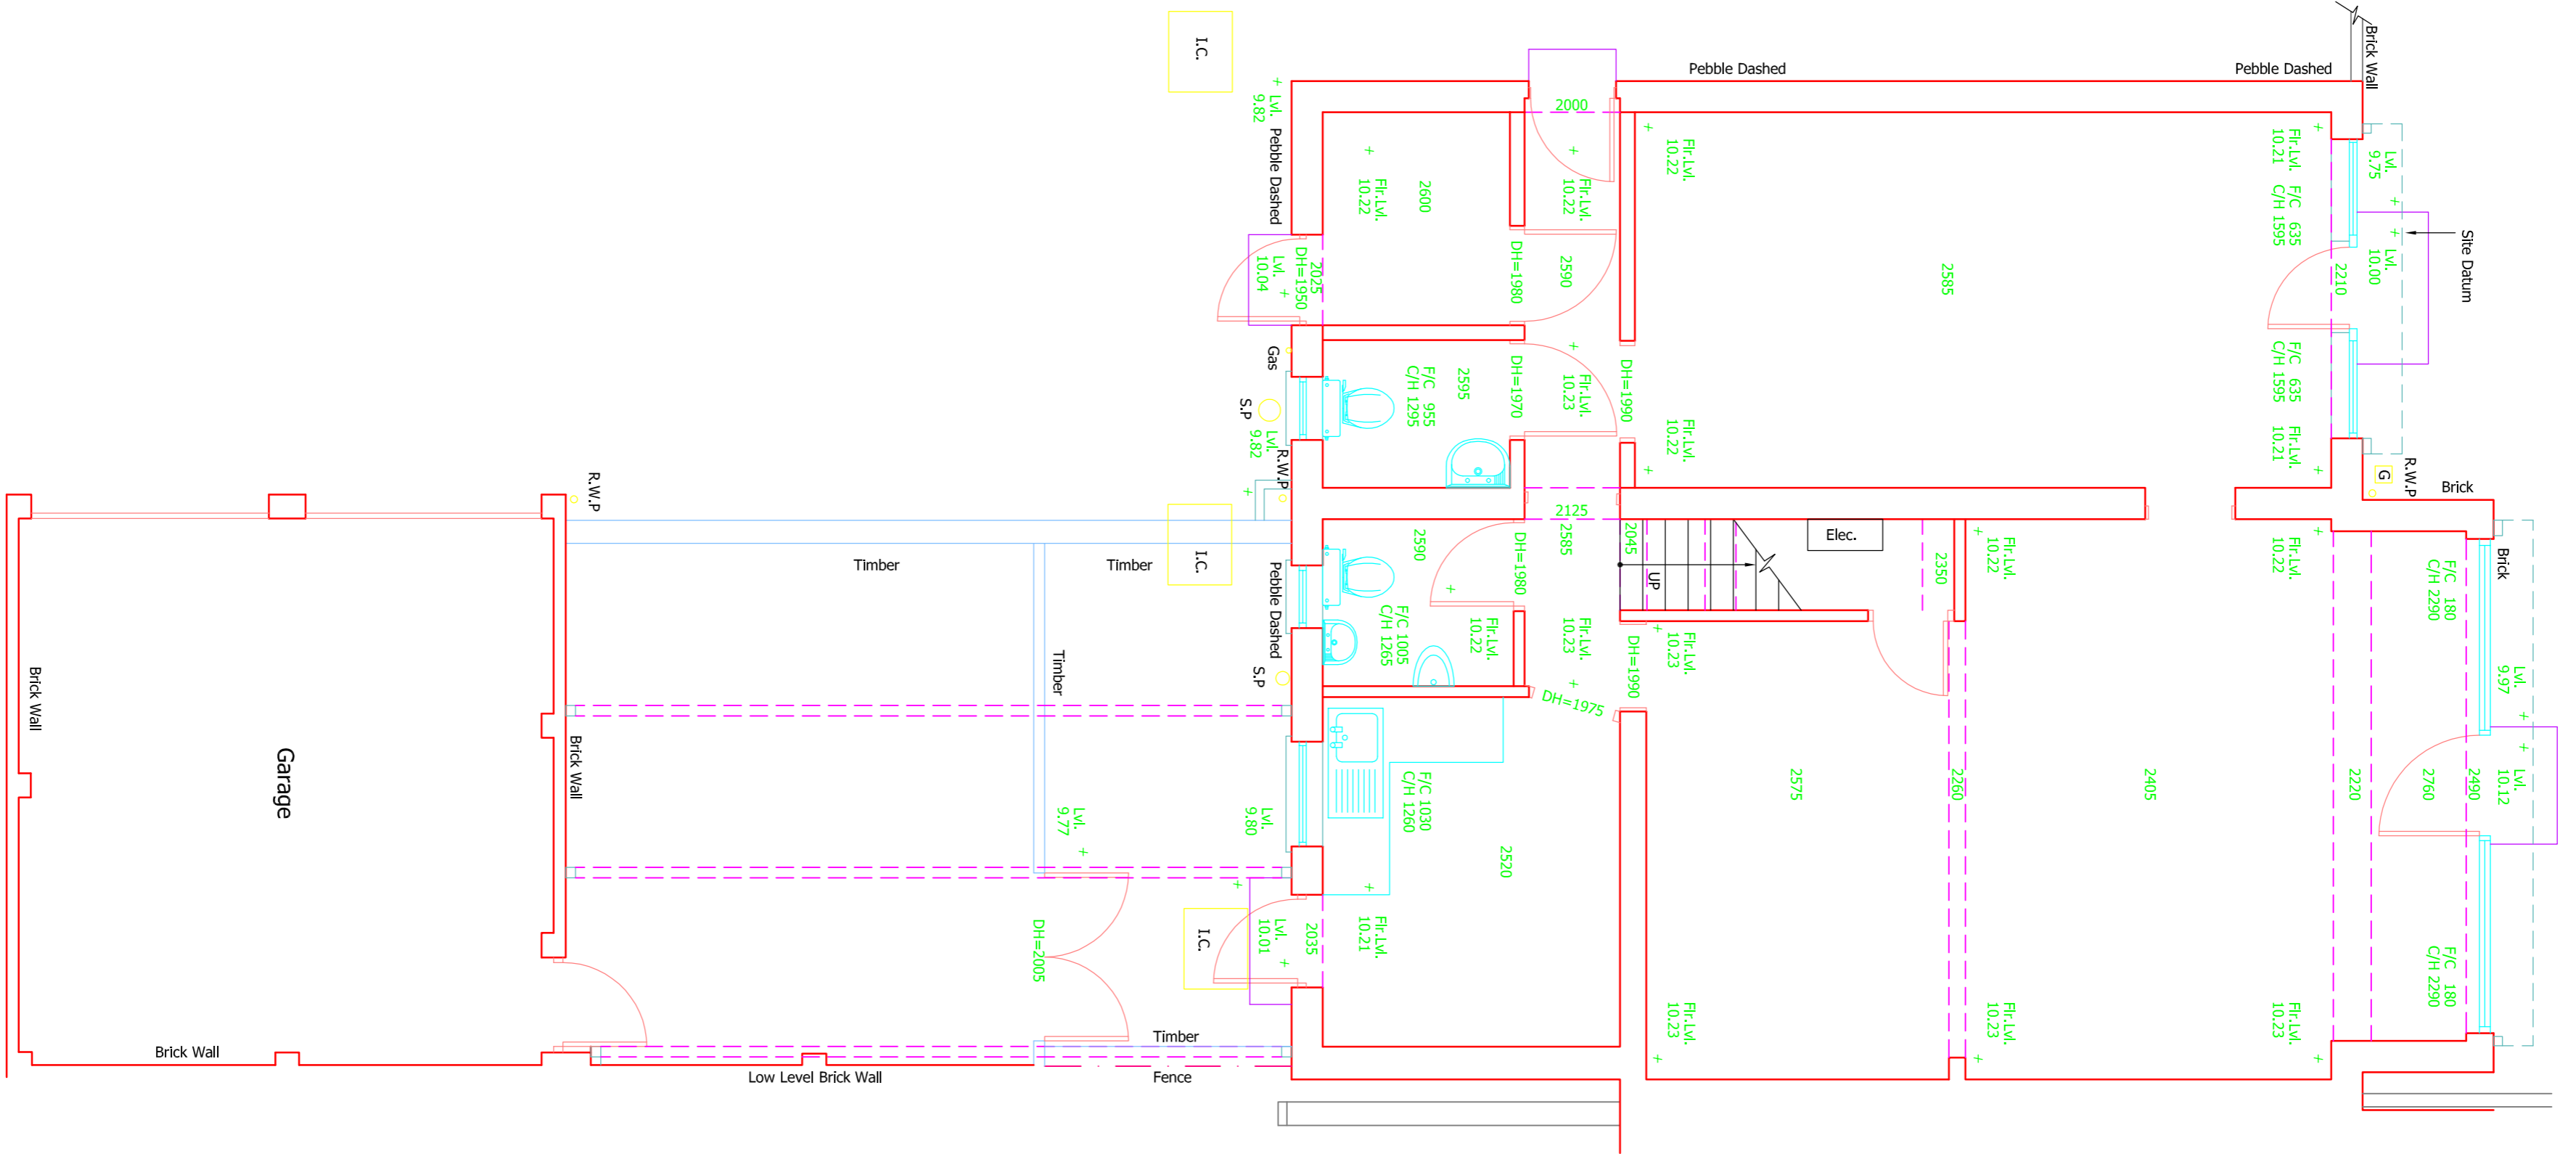

GROUND FLOOR PLAN

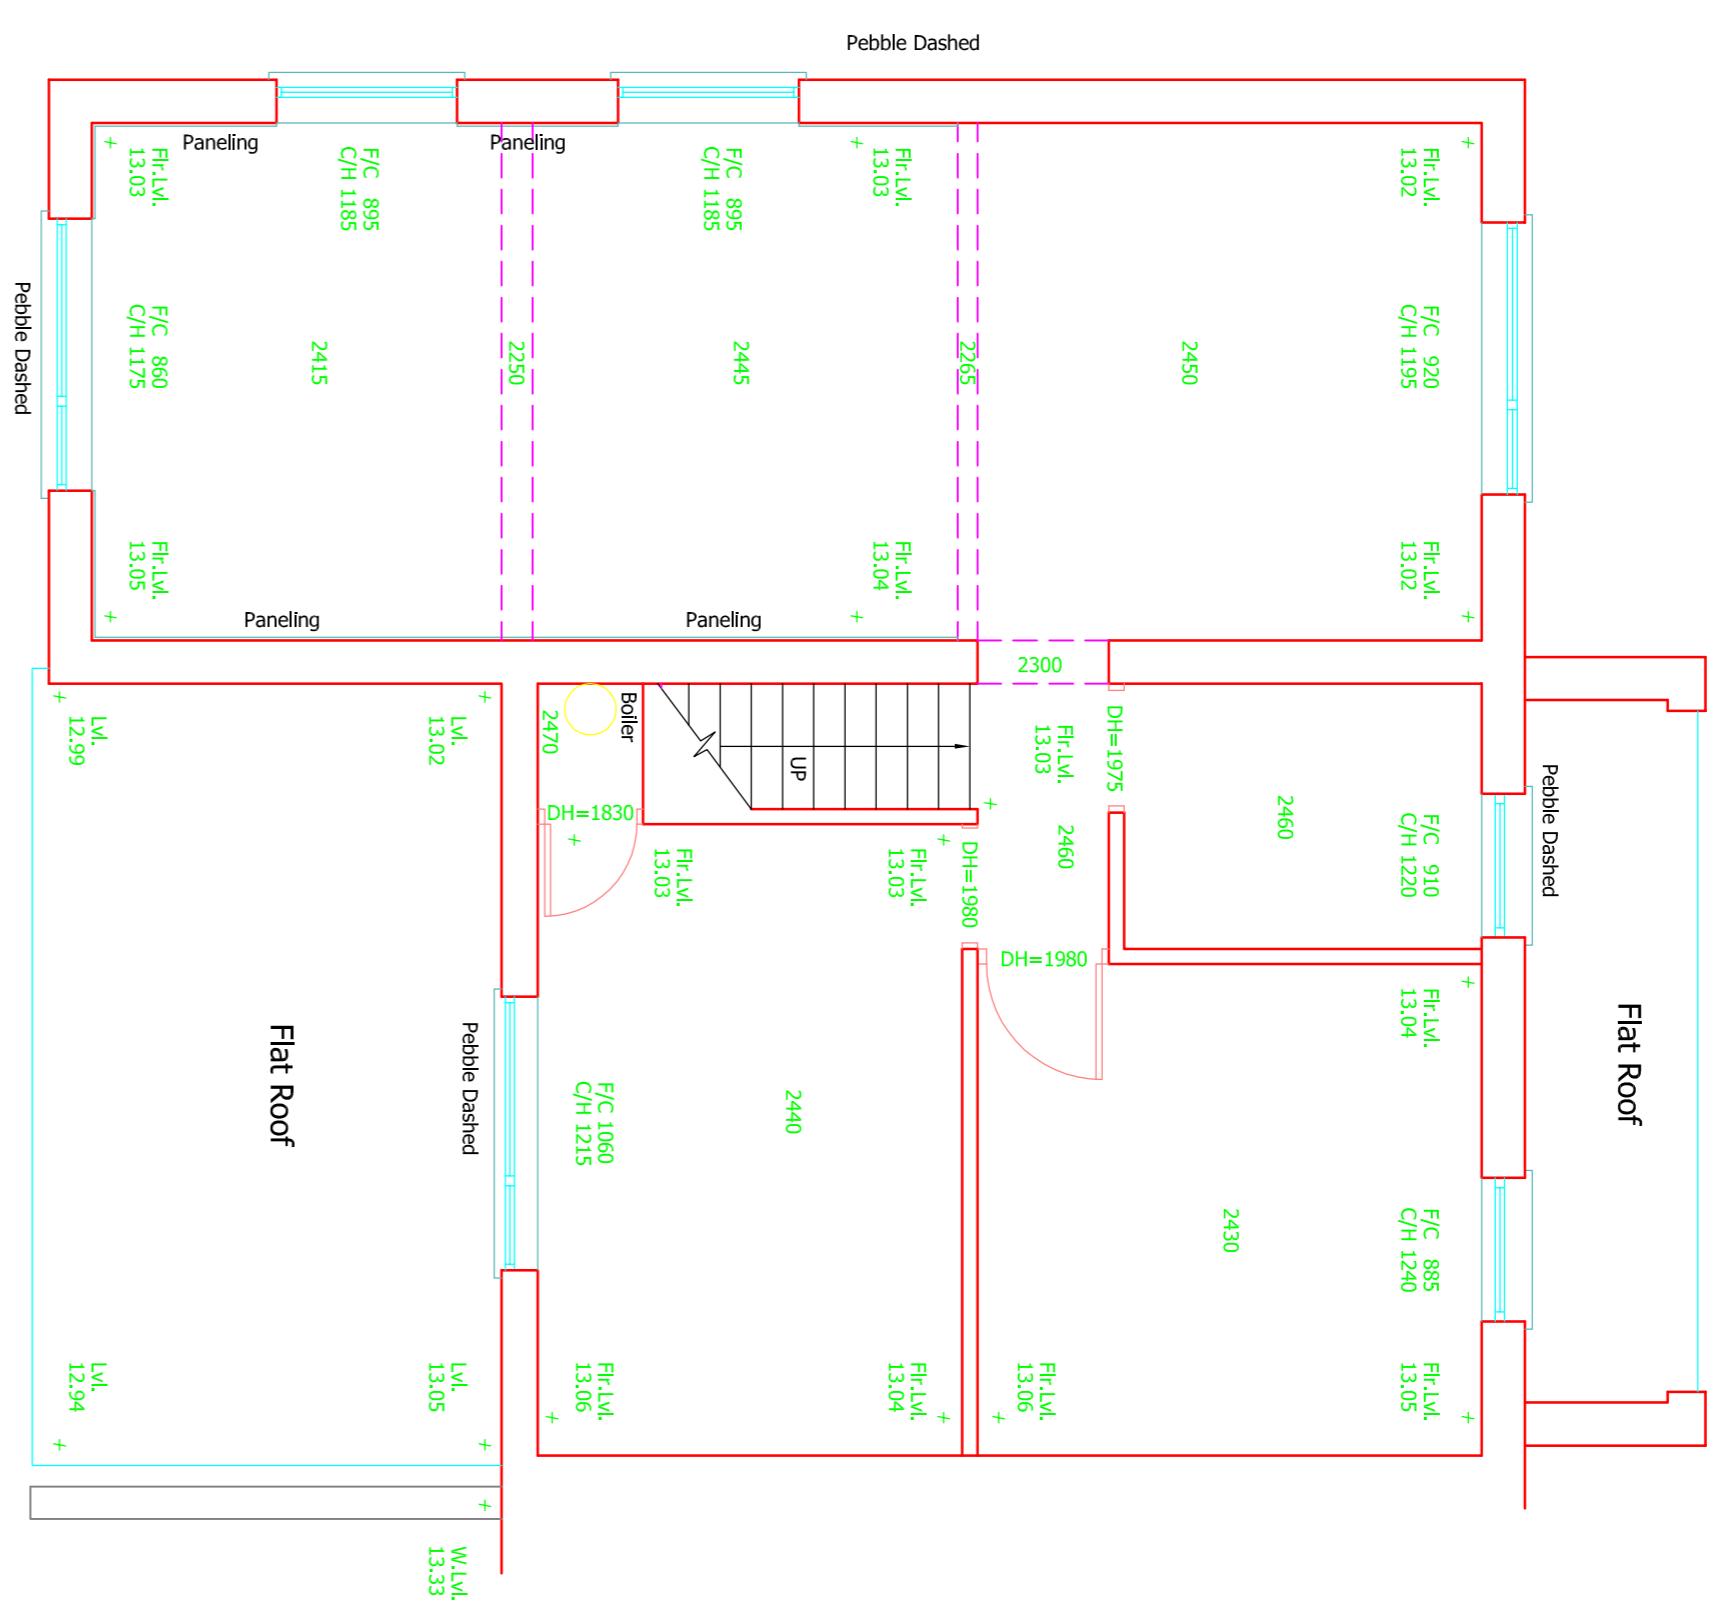

FIRST FLOOR PLAN