


ULLSWATER WAY

Existing Site Plan

Scale 1:100(0A1, 1:200(0A3)

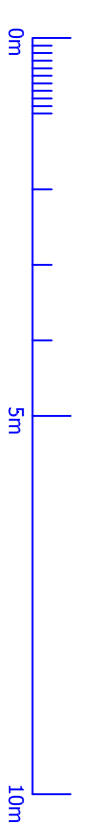

Rev.	Date	Description

Client

Site Address

LRM Survey Services
Tel: 07793 74197
E-mail: enquiries@lrm-surveys.co.uk

Title

Date	Scale	Surveyed	Drawn

Drawing No.