


**Proposed Site Plan**  
Scale 1:100@A1, 1:200@A3

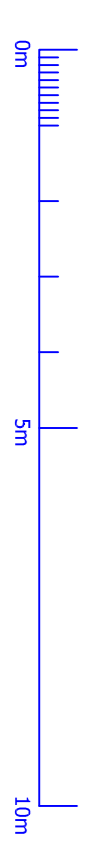

Rev.	Date	Description

Client

Site Address

**LRM Survey Services**  
Tel: 07793 741997  
E-mail: enquiries@lrmsurvey.co.uk  
Web: www.lrmsurvey.co.uk

Title

Date	Scale	Surveyed	Drawn

Drawing No.      Rev