


GROUND FLOOR
SCALE 1:100

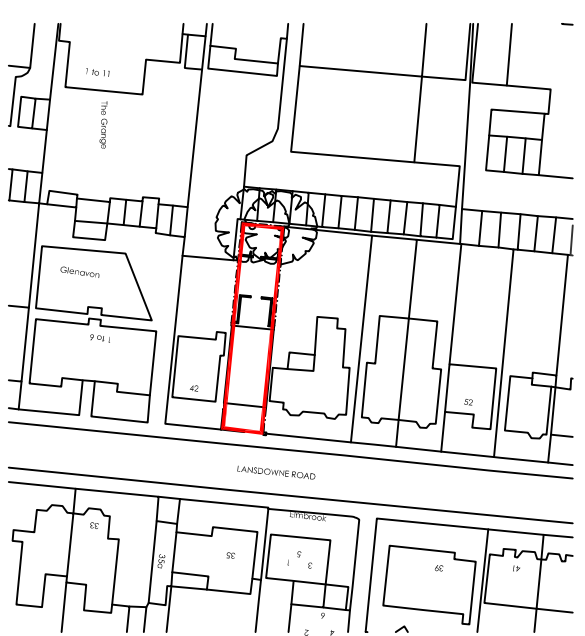

SITE LOCATION PLAN
SCALE 1:1250

Rev.	Date	Description

Client

Site Address

LRM Survey Services
Tel: 07793 741997
Email: lrm-survey@btinternet.com
Web: www.lrm-survey-services.co.uk

Title

Date	Scale	Surveyed	Drawn

Drawing No. Rev