


NOTES
OSBM value 60.756m located on the SE face, SE angle of
number 9-16 Eagle Lodge, Giddens Green Road.

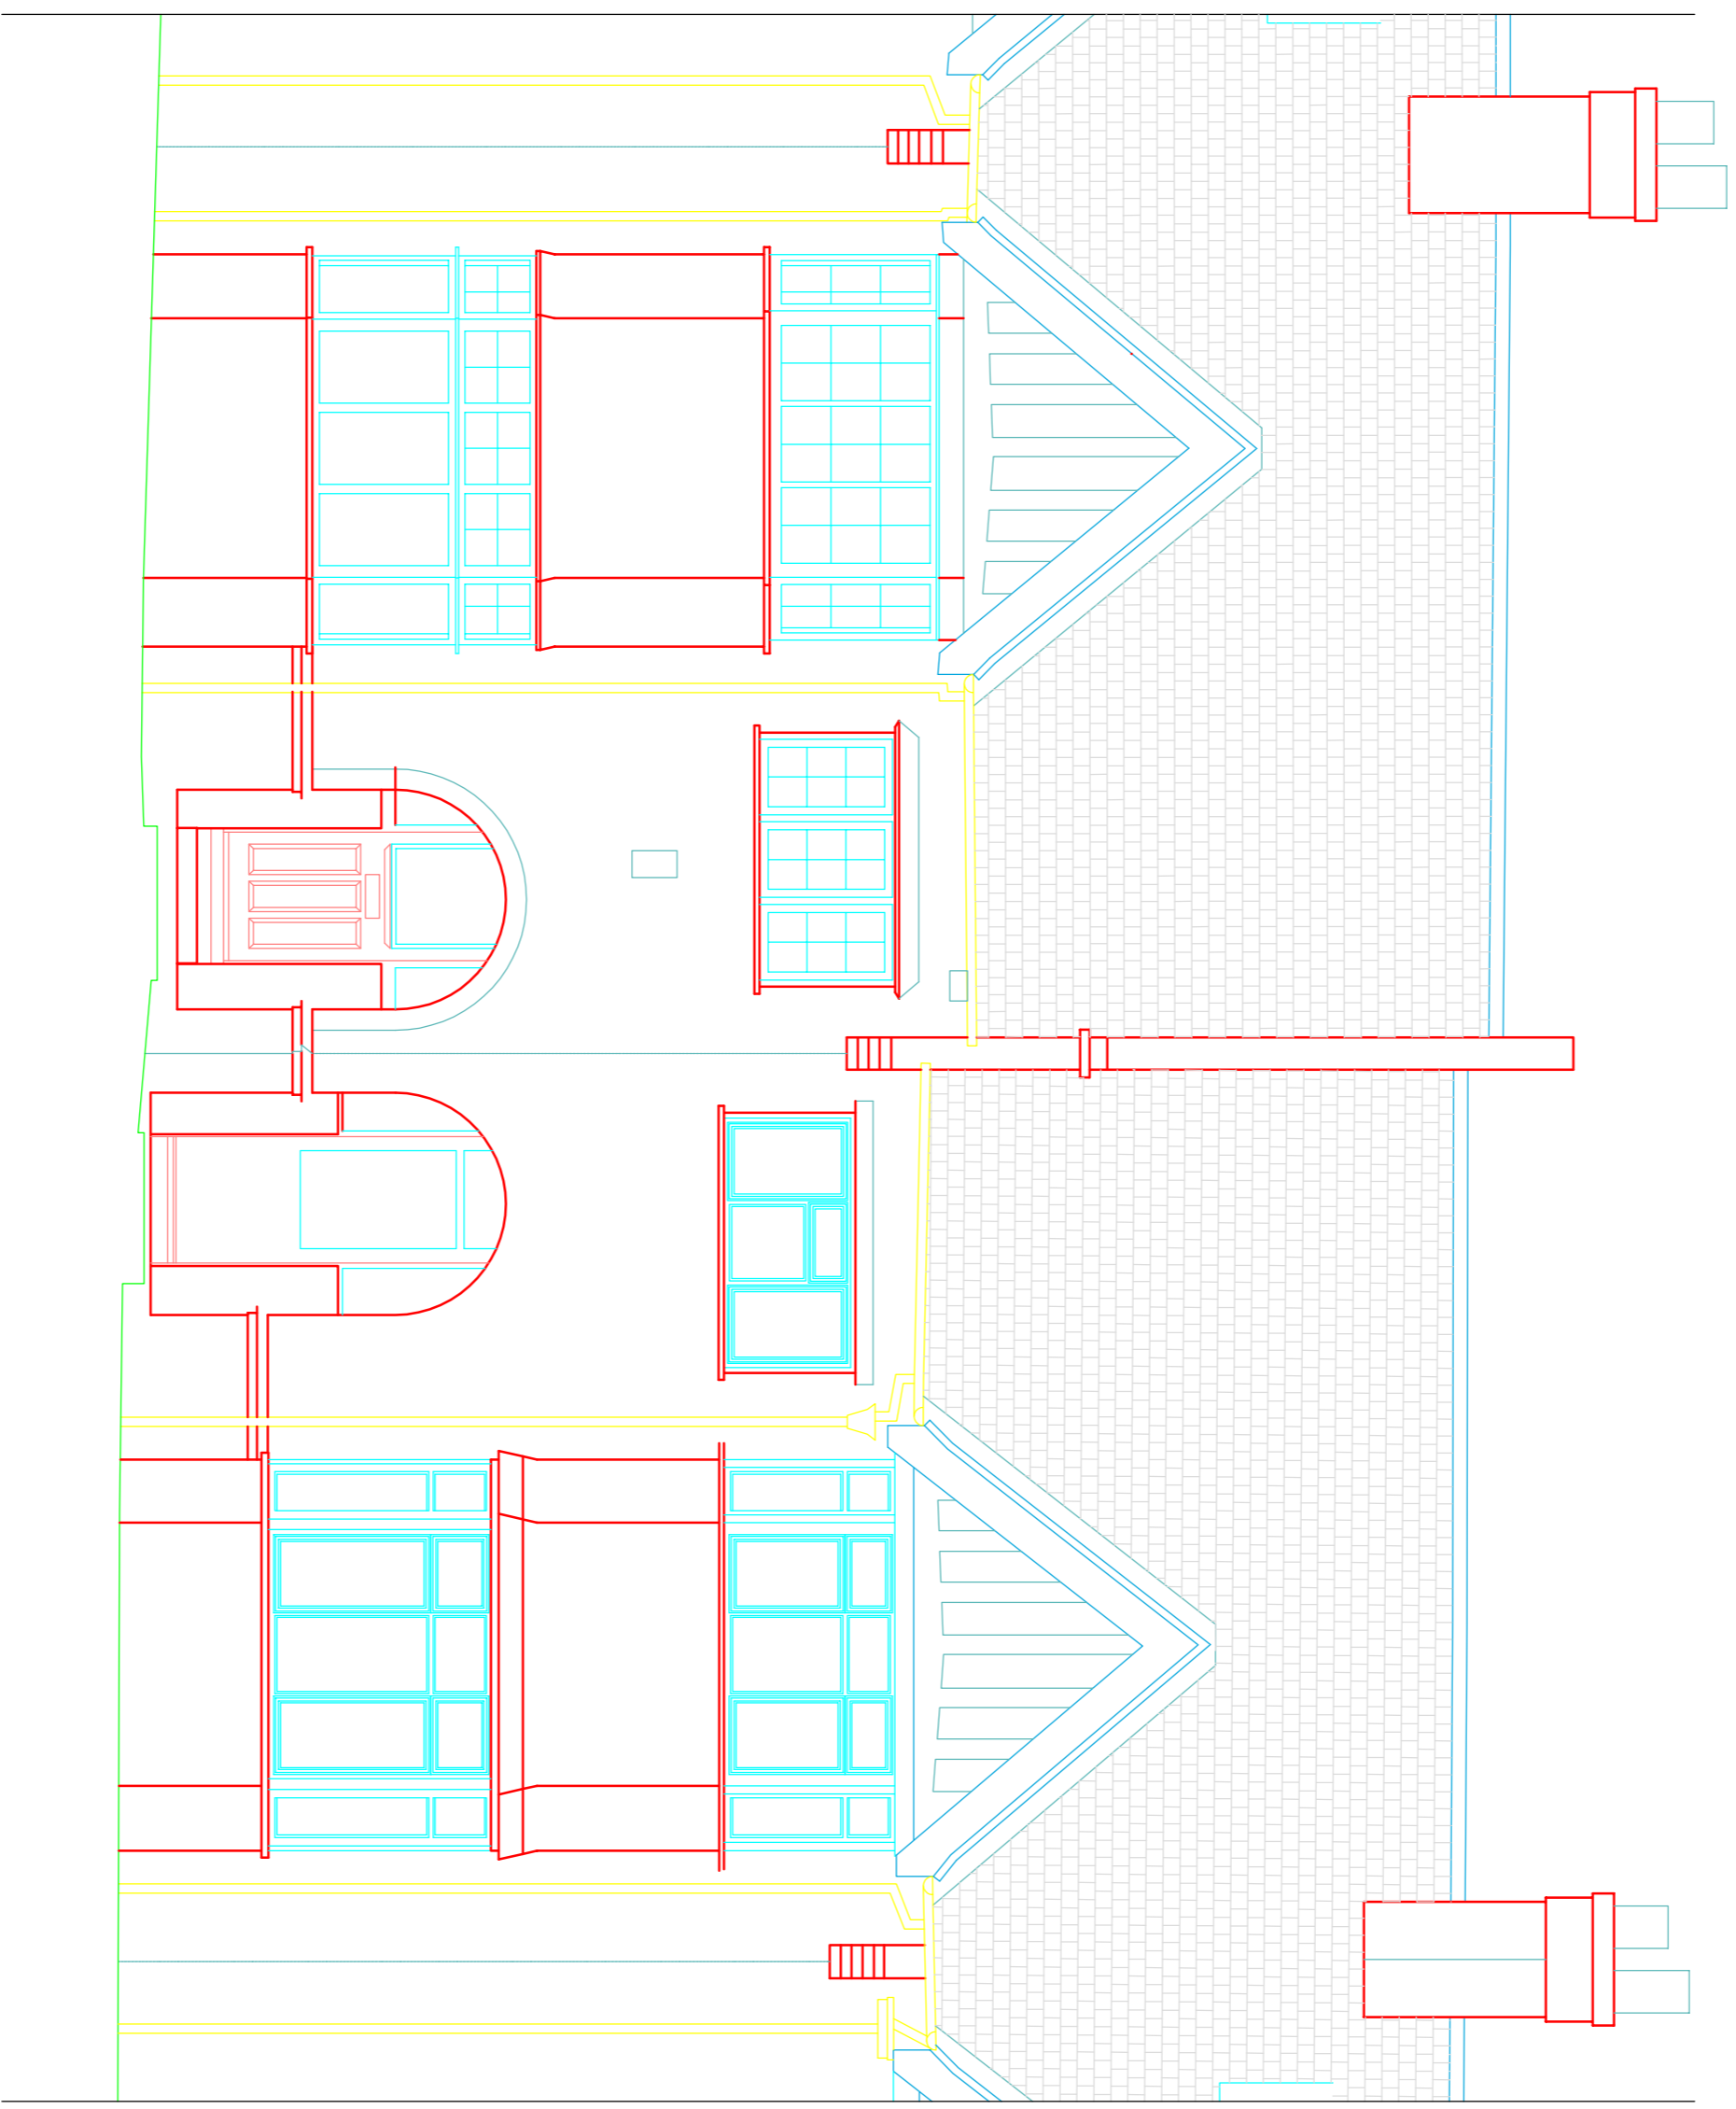

Rev.	Date	Description

Client

Site Address

LRM Survey Services

Tel: 07793 741997
Email: lrmsurvey@btinternet.com
Web: www.lrm-survey.co.uk

Title

Date	Scale	Surveyed	Drawn

Drawing No. Rev