
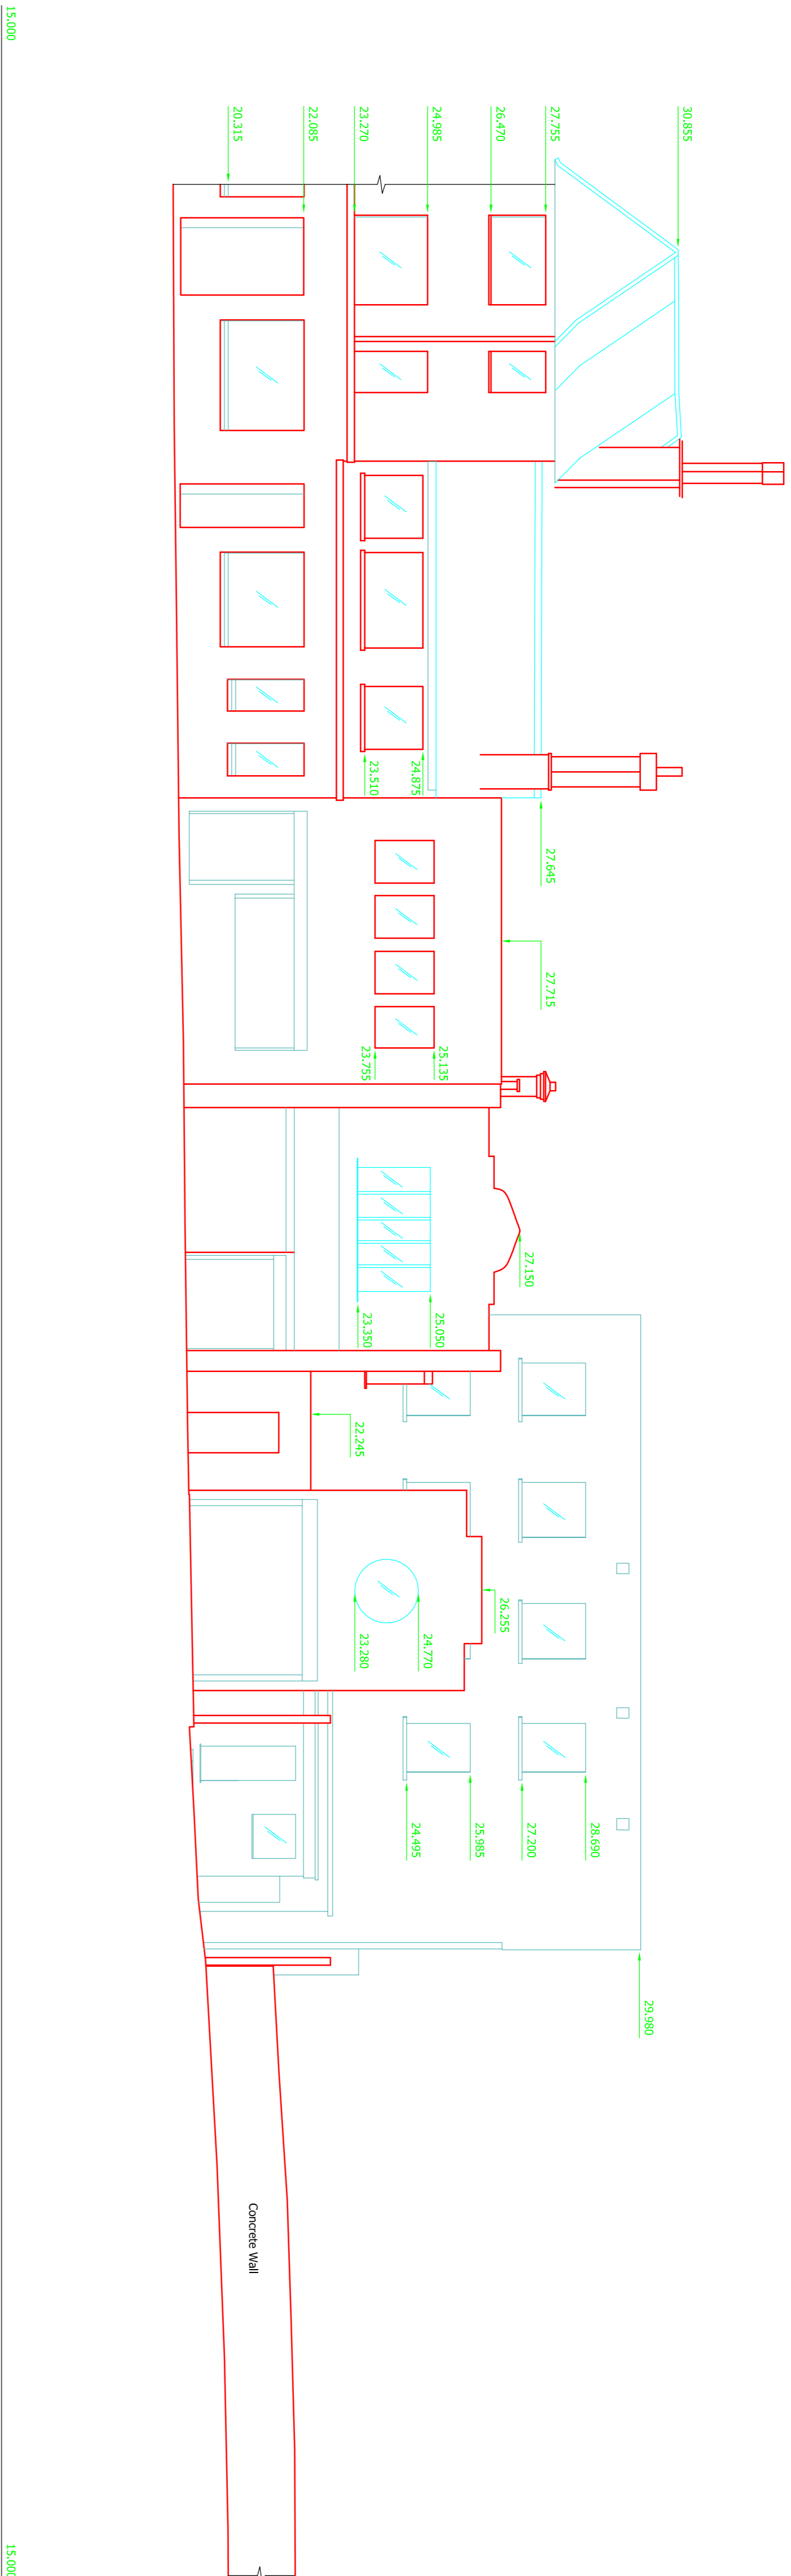



Drawing not to be scaled. Dimensions indicated must be discrepancy should be reported immediately.

**NOTES**


Site datum value 20.000m taken on station 3.

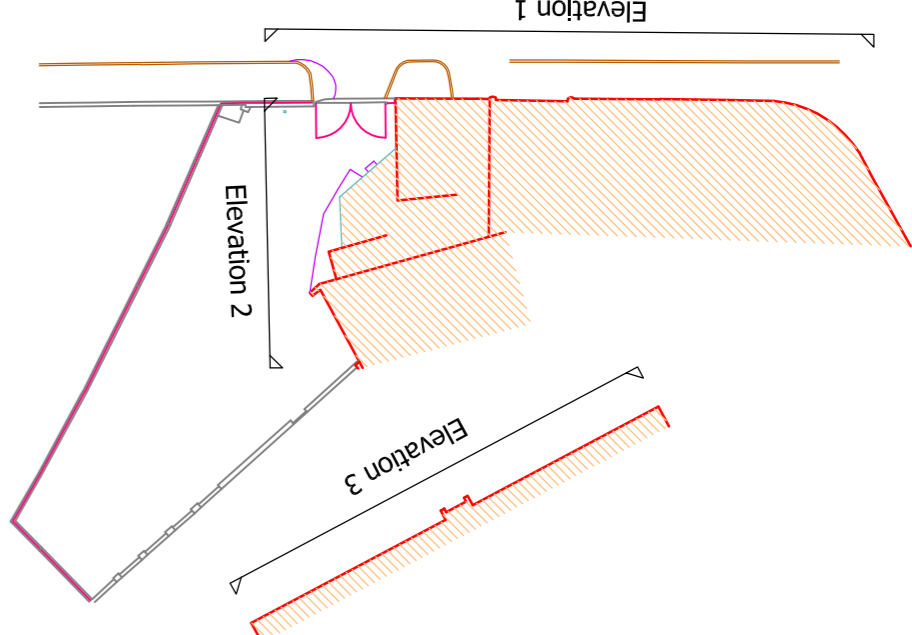

Elevation 1

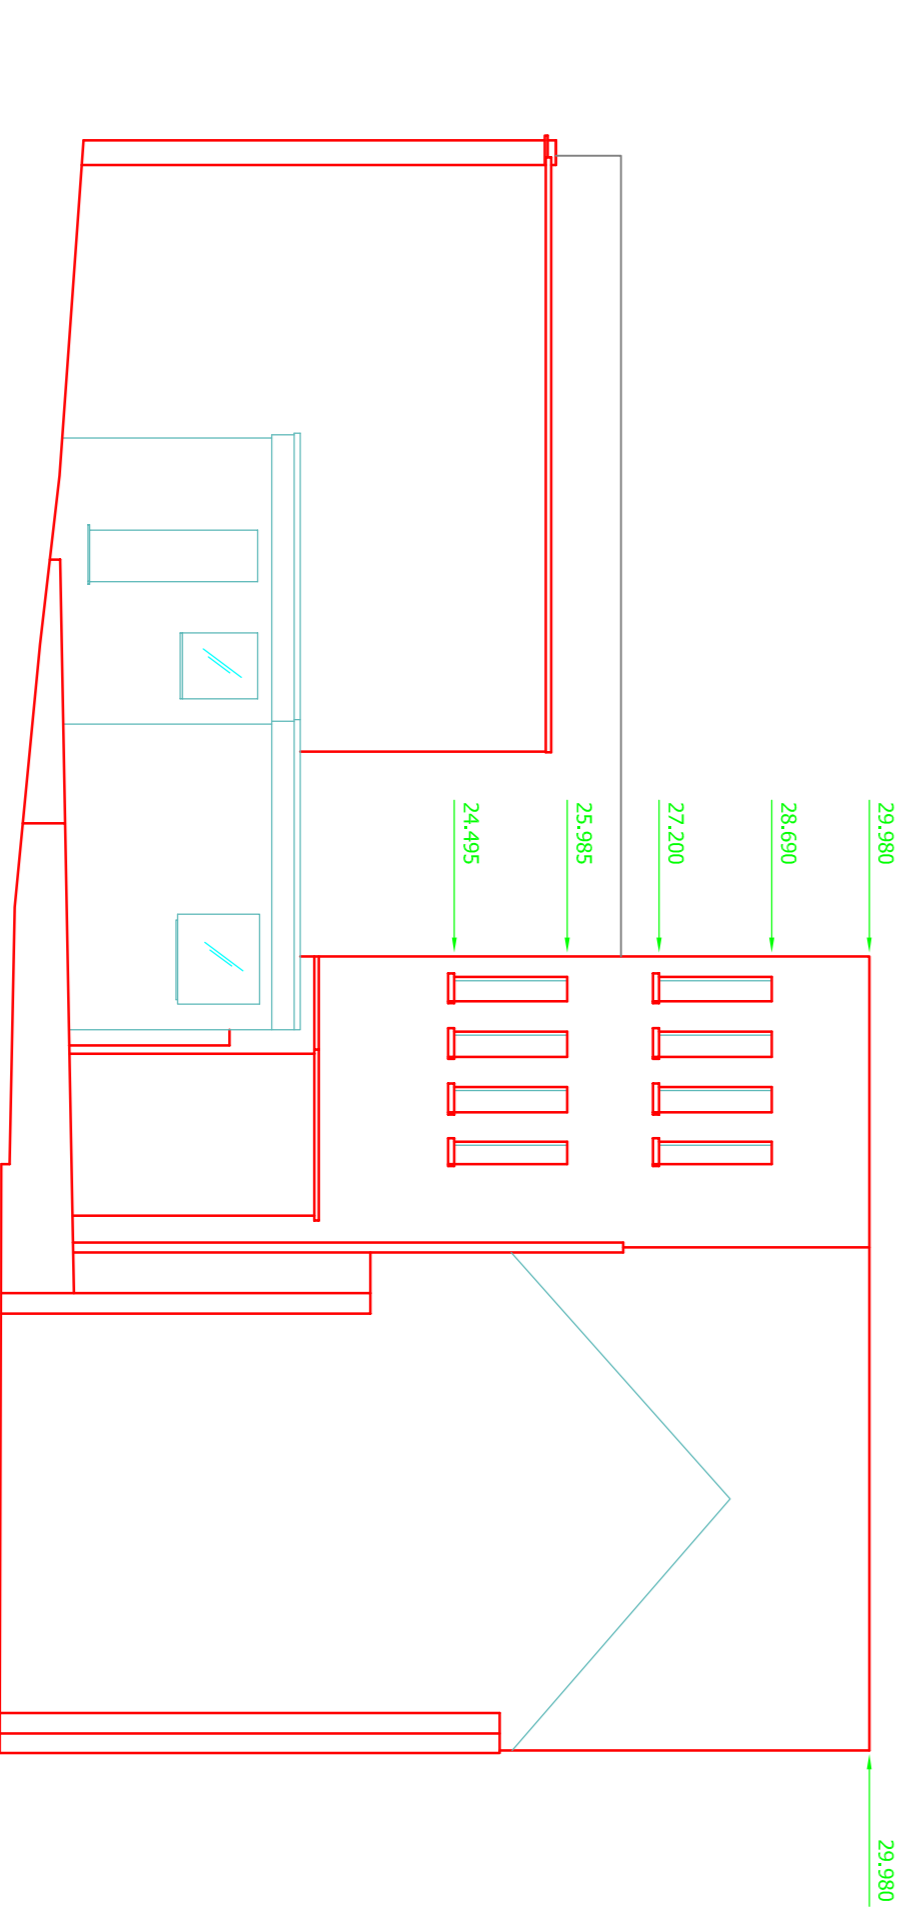

Elevation 2

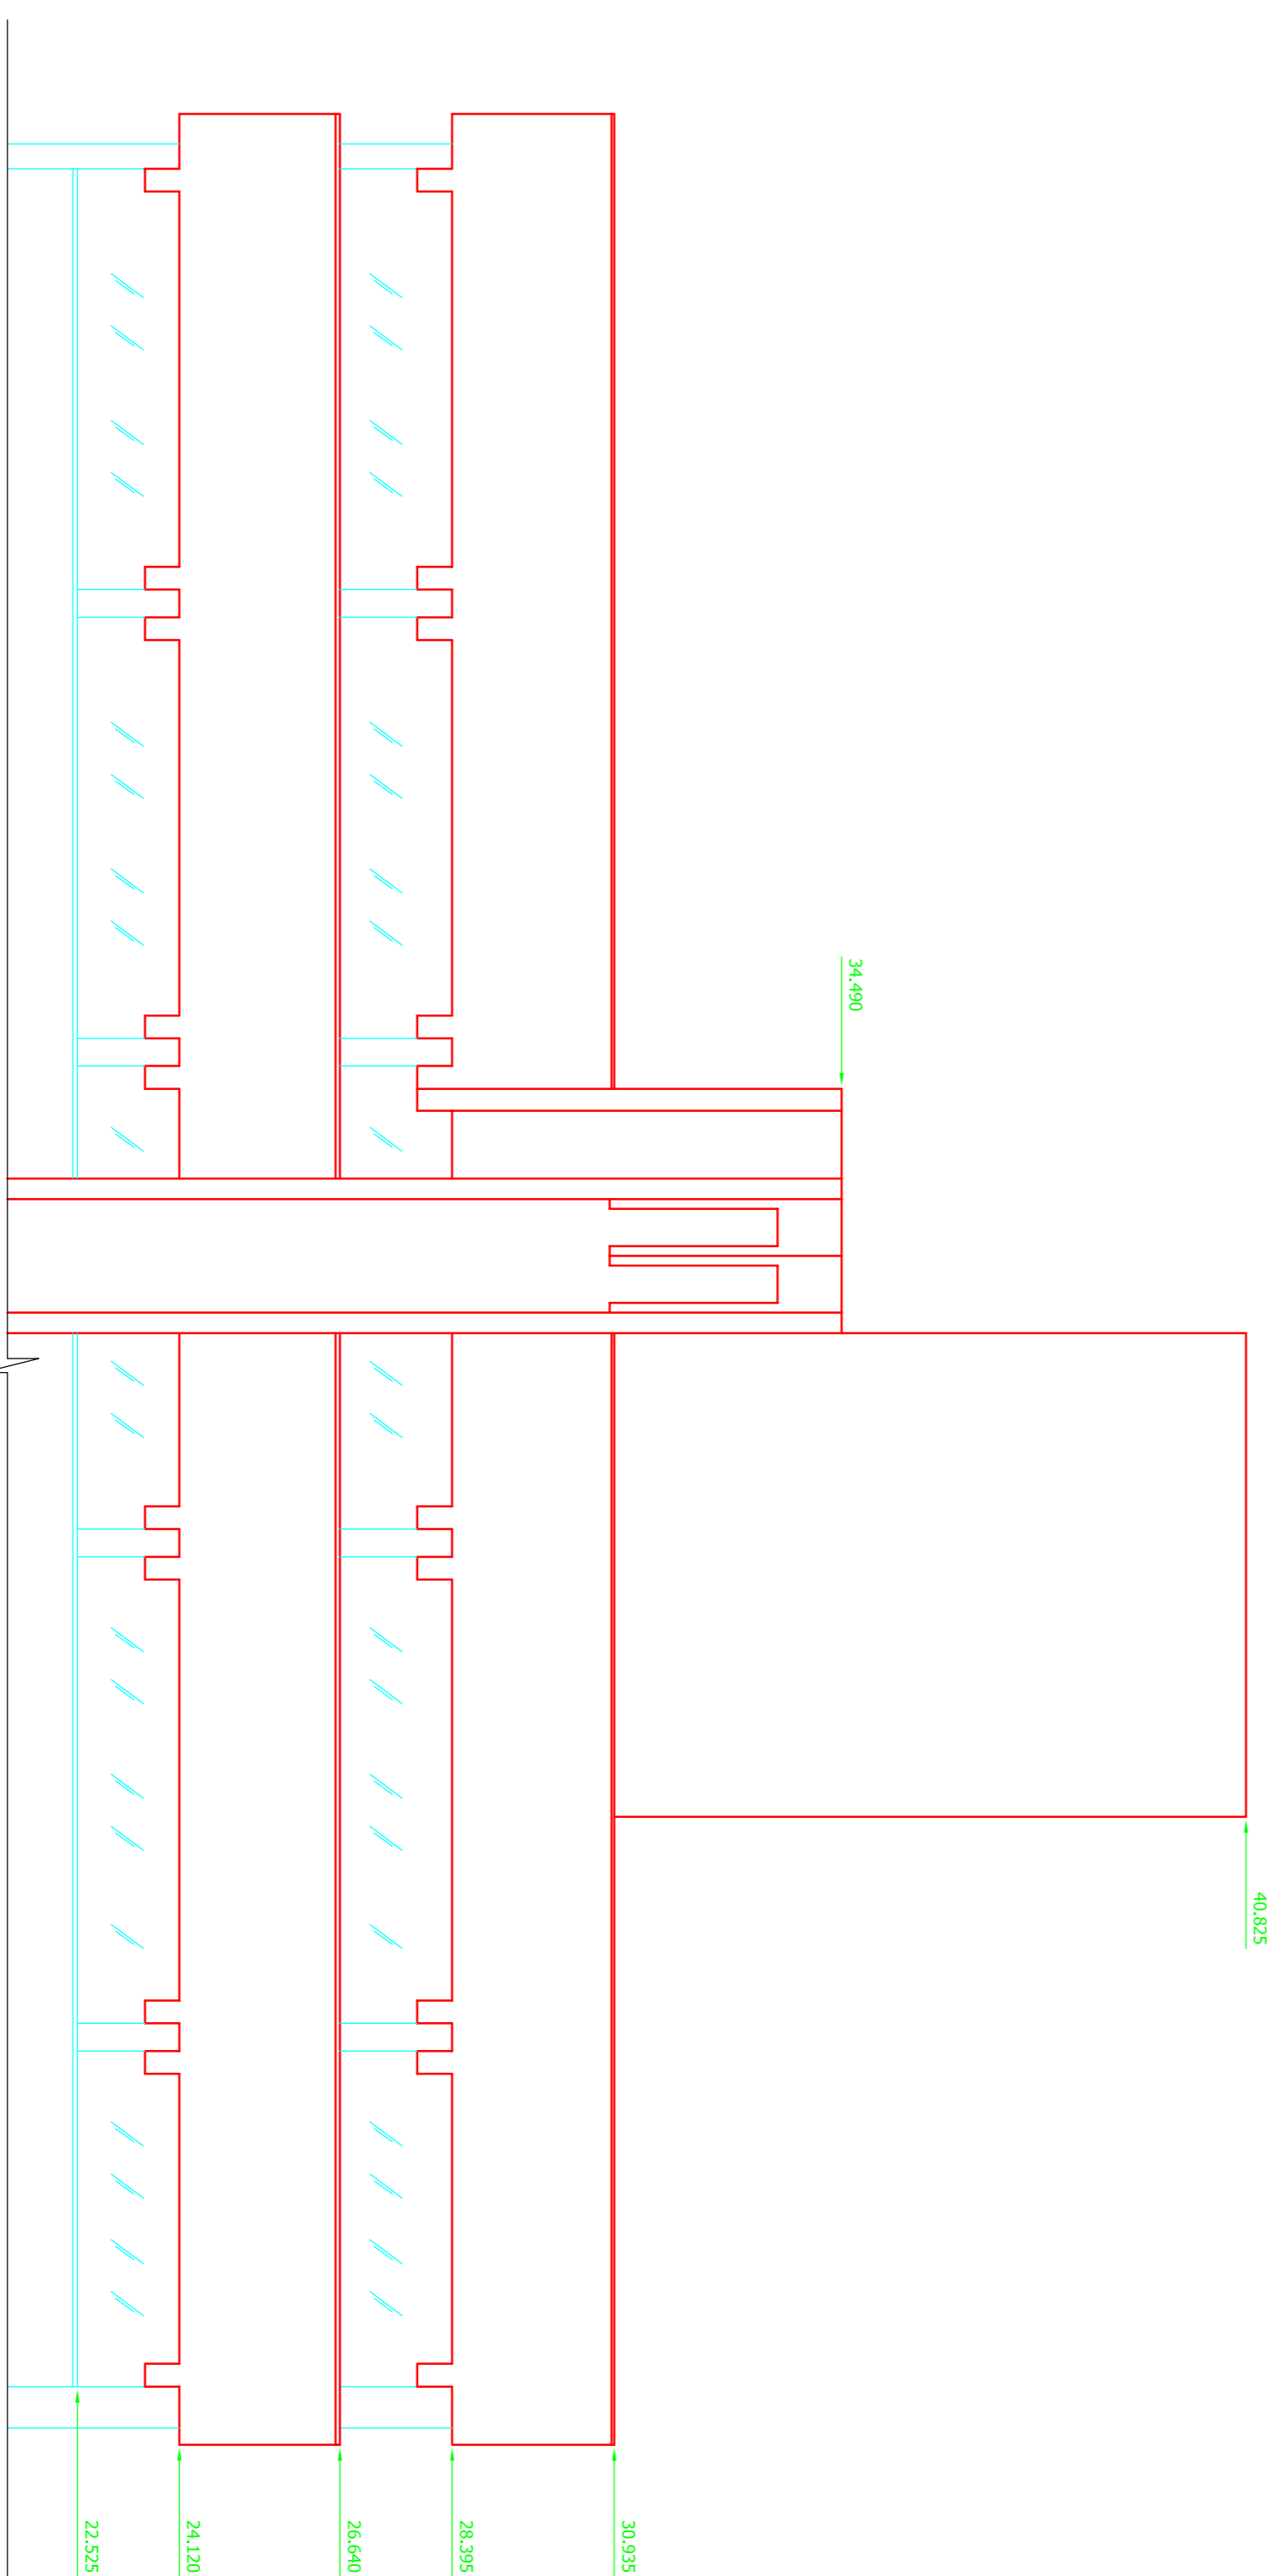

Elevation 3

Rev.	Date	Description

Client: \_\_\_\_\_

Site Address: \_\_\_\_\_

**LRM Survey Services**  
 TEL: 07753 741977  
 Email: [info@lrmsurvey.co.uk](mailto:info@lrmsurvey.co.uk)  
 Web: [www.lrmsurvey.co.uk](http://www.lrmsurvey.co.uk)

Date	Scale	Surveyed	Drawn

Drawing No: \_\_\_\_\_